


COPYRIGHT © 2016 SOUTHGATE WATER & SANITATION DISTRICTS

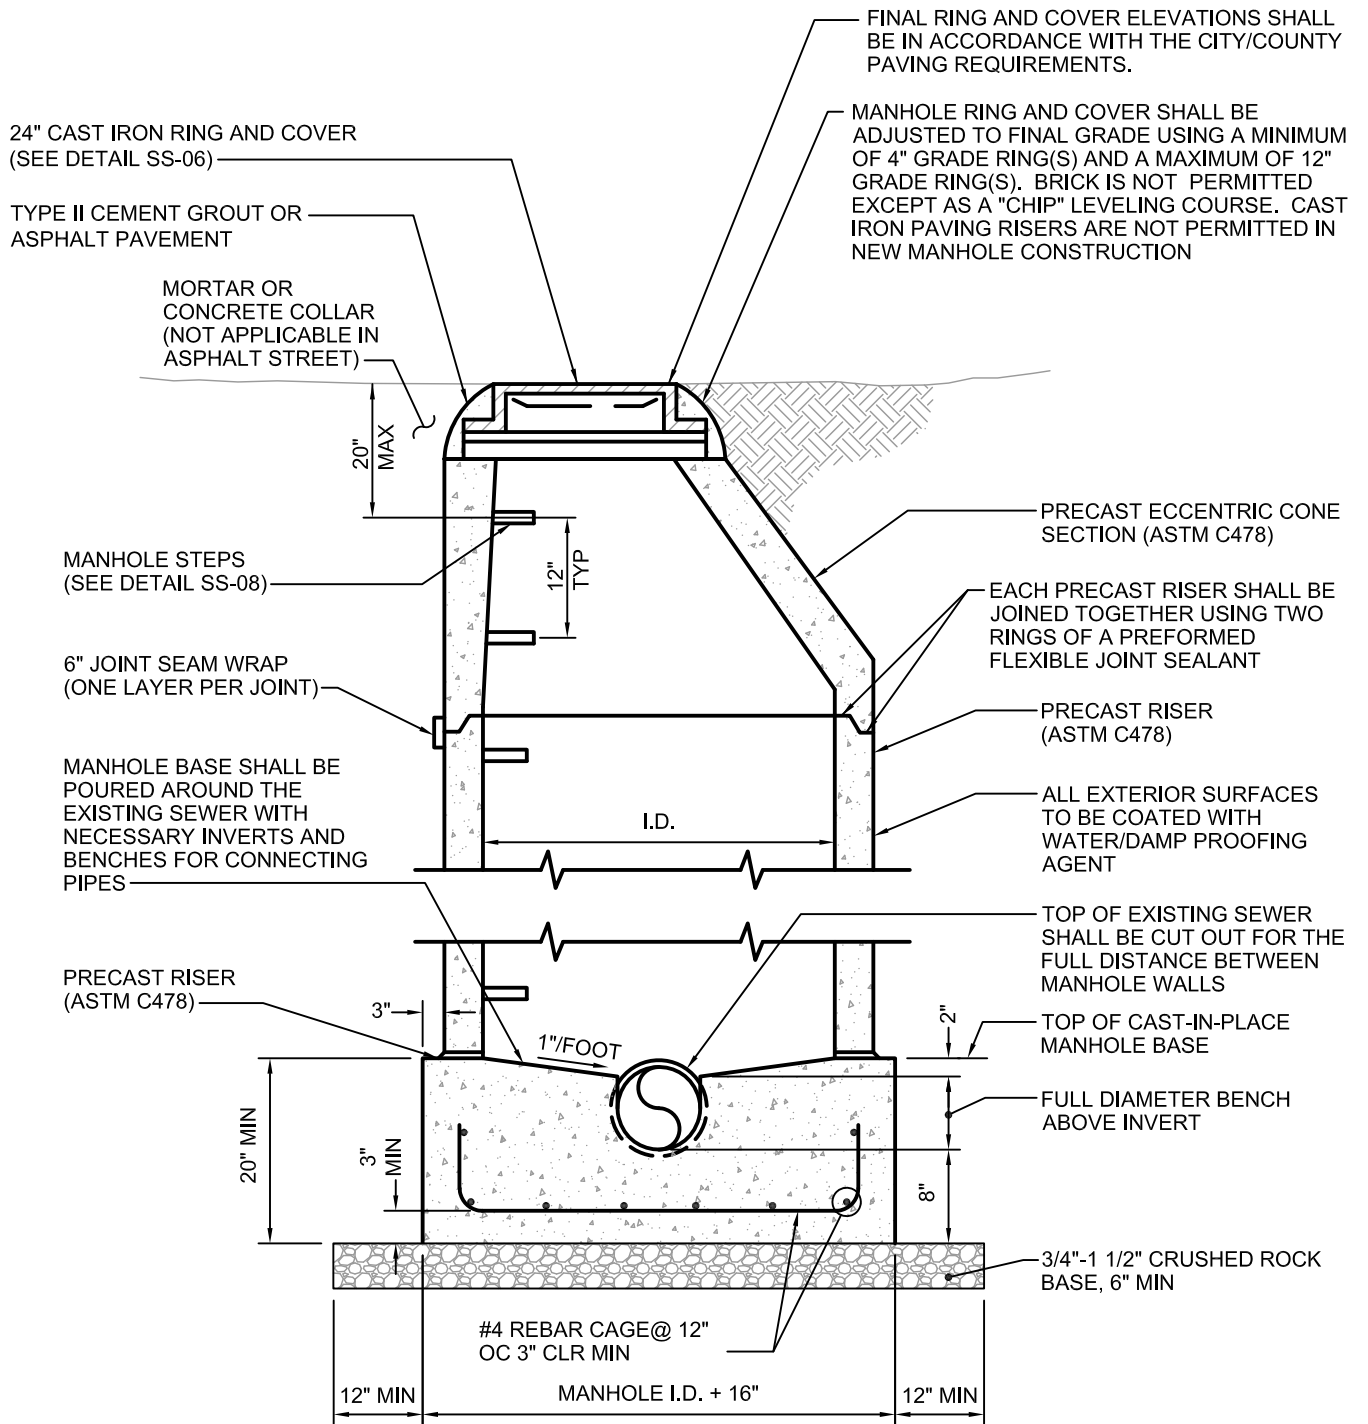

REVISED		 <p>Southgate WATER & SANITATION DISTRICTS</p>	SCALE
BY	DATE		NOT TO SCALE
		<p>MANHOLE ON EXISTING SEWER</p>	ISSUE DATE
			FEBRUARY 2016
			SHEET 1 OF 1 DRAWING NO. SS-04